

CITY OF LOS ALAMITOS

3191 Katella Avenue
Los Alamitos, CA 90720

TRAFFIC COMMISSION REGULAR MEETING

Wednesday, June 10, 2020 – 7:00 PM

SAFETY ALERT –NOTICE REGARDING COVID-19

Due to COVID-19, the City of Los Alamitos Traffic Commission Meeting on June 10, 2020 will be conducted by videoconference pursuant to the provisions of the Governor's Executive Orders N-25-20 and N-29-20. The public may access the meeting electronically or telephonically.

Pursuant to Executive Orders and given the current health concerns, members of the public can access meetings by using your phone to dial +1 (301) 715-8592 and enter the Meeting ID: 886-1417-3754. Your microphone will be disabled upon entry for the duration of the meeting. **Members of the public may not attend the meeting in person.**

The public can submit comments to trafficcommission@cityoflosalamitos.org with the subject line "PUBLIC COMMENT ITEM #" (insert the item number relevant to your comment) or "PUBLIC COMMENT NON-AGENDA ITEM." Comments **received by 4:00 p.m.** will be compiled and provided to the Traffic Commission and made available to the public before the start of the meeting. Staff will not read email comments at the meeting but the official record will include all email comments received until the close of the meeting.

Members of the public wishing to verbally deliver comments via the telephone conference can submit their requests to trafficcommission@cityoflosalamitos.org **until the close of the public comment period.** The Department Secretary will compile a list of speakers who have indicated a desire to speak. Before the close of the meeting, the Department Secretary will announce each speaker, enable the speaker's microphone, and begin the three-minute timer. The speaker's microphone will automatically be disabled at the end of three minutes.

All speakers shall observe civility, decorum and good behavior. Any item submitted to the Traffic Commission during the meeting shall become public record and subject to applicable disclosure laws.

NOTICE TO THE PUBLIC

This Agenda contains a brief general description of each item to be considered. Except as provided by law, action or discussion shall not be taken on any item not appearing on the agenda. Supporting documents, including staff reports, are available for on the City's website at www.cityoflosalamitos.org once the agenda has been publicly posted.

Any written materials relating to an item on this agenda submitted after distribution of the agenda packet are available for public inspection on the City's website at www.cityoflosalamitos.org.

It is the intention of the City of Los Alamitos to comply with the Americans with Disabilities Act (ADA) in all respects. If, as an attendee, or a participant at this meeting, you will need special assistance beyond what is normally provided, please contact the Development Services Department at (562) 431-3538, extension 301, 48 hours prior to the meeting so that reasonable arrangements may be made.

1. CALL TO ORDER

2. ROLL CALL

Chair Patz
Vice Chair Mejia
Commissioner Coxhill
Commissioner Hill
Commissioner Murphy
Commissioner Singer
Commissioner West

3. PLEDGE OF ALLEGIANCE

4. ORAL COMMUNICATION

The public can submit comments to trafficcommission@cityoflosalamitos.org with the subject line "PUBLIC COMMENT ITEM #" (insert the item number relevant to your comment) or "PUBLIC COMMENT NON-AGENDA ITEM." Comments **received by 4:00 p.m.** will be compiled, provided to the Traffic Commission, and made available to the public before the start of the meeting. Staff will not read email comments at the meeting but the official record will include all email comments received until the close of the meeting.

Members of the public wishing to verbally deliver comments via the telephone conference can submit their requests to trafficcommission@cityoflosalamitos.org **until the close of the public comment period.** The Department Secretary will compile a list of speakers who have indicated a desire to speak. Before the close of the meeting, the Department Secretary will announce each speaker, enable the speaker's microphone, and begin the three minute timer. The speaker's microphone will automatically be disabled at the end of three minutes.

5. APPROVAL OF MINUTES

A. Approve the Minutes for the Regular Meeting of May 13, 2020

ROLL CALL VOTE

Chair Patz

Vice Chair Mejia

Commissioner Coxhill

Commissioner Hill

Commissioner Murphy

Commissioner Singer

Commissioner West

6. STAFF REPORTS

A. Update on the Interstate 605 (I-605)/Katella Avenue Interchange Improvement Project

This report serves as an update to the Interstate 605 (I-605) and Katella Avenue Interchange Improvement Project. Currently the project is in the RFP Proposal phase to select a design consultant for the preparation of plans and specifications for the project. The Orange County Transportation Authority (OCTA), in cooperation with the California Department of Transportation (Caltrans) and the City of Los Alamitos, has issued the Request for Proposals (RFP). Proposals have been received and are being evaluated to select a consultant

Recommendation:

Receive and discuss.

B. Traffic Commission Status Log

This is a tracking tool used by the Commission to track assignments and accomplishments.

Recommendation: Receive, file, and revise as necessary.

7. PRESENTATION

A. Transportation Analysis: Vehicle Miles Traveled

8. ITEMS FROM THE DIRECTOR/CITY ENGINEER

Update on Orange County Sanitation District project.

9. TRAFFIC COMMISSION INITIATED BUSINESS

At this time, Commissioners may report on items not included on the agenda, but no such matter may be discussed, nor may any action be taken in which there is interest to the community, except as to provide Staff direction to report back or to place the item on a future agenda.

10. ADJOURNMENT

I hereby certify, under penalty of perjury under the laws of the State of California that the foregoing Agenda was posted at the Community Center, Museum, and City Hall not less than 72 hours prior to the meeting. **Dated this 4th day of June, 2020**



Maria Veronica M. Enciso, Department Secretary

MINUTES OF TRAFFIC COMMISSION MEETING OF THE CITY OF LOS ALAMITOS

SPECIAL MEETING – May 13, 2020

1. CALL TO ORDER

The Traffic Commission met in Special Session at 6:00 p.m. on Wednesday, May 13, 2020, in a video conference, Chair Patz presiding.

2. ROLL CALL

Present: Commissioners:

Chair Patz
Vice Chair Mejia
Hill, Coxhill, Singer, Murphy, and West

Present: Staff:

Chris Kelley, City Engineer
Farhad Iranitalab, Traffic Engineer
Leslie Roseberry, Interim Development Services
Director
Chet Simmons, City Manager
Maria Veronica Enciso, Department Secretary

3. PLEDGE OF ALLEGIANCE

The Pledge of Allegiance was led by Commissioner West.

4. ORAL COMMUNICATION

City Manager Simmons quickly introduced himself and thanked the Traffic Commission.

Department Secretary Enciso shared that there were no public comments received by the 4:00 p.m. cut off.

5. APPROVAL OF MINUTES

A. Approve the Minutes for the Regular Meeting of March 11, 2020

Chair Patz mentioned he submitted comments to Department Secretary Enciso.

Department Secretary Enciso shared that she received comments from Commissioner Murphy.

Motion/Second: Singer/Coxhill

Carried 7/0: The Traffic Commission approved the minutes of the Regular meeting of March 11, 2020 with amendments given to Department Secretary Enciso.

ROLL CALL VOTE

Chair Patz	Aye
Vice Chair Mejia	Aye
Commissioner Coxhill	Aye
Commissioner Hill	Aye
Commissioner Murphy	Aye
Commissioner Singer	Aye
Commissioner West	Aye

6. **STAFF REPORTS**

A. Request to Install Time Limit Parking in Front of C&H Pharmacy Store at 4012 Katella Avenue

The owner of C&H Pharmacy located at 4012 Katella Avenue has requested the installation of time limit (15 minutes) parking on Katella Avenue in front of the store, to serve as pick-up parking space.

Chair Patz quickly read the staff report and shared his thought to have the Development Services Department reach out to the tenant and discuss having a designated parking stall with the property owner.

City Engineer Kelley further explained the staff report and the recommendation to have the property owner involved in the request from the tenant.

Commissioner Coxhill and City Engineer Kelley discussed the current parking restrictions in the area of the business location.

Commissioner Singer asked how long the business has been operating to determine if this issue is related to the pandemic as opposed to how long the business has been open.

Department Secretary Enciso shared that the business has been open since May 2, 2018.

Commissioner Singer discussed that the traffic on Katella Avenue would diminish his vote for temporary parking.

Commissioner Hill shared his understanding of the staff report, that the issue is not the fifteen-minute parking, but the distance to walk from the parking lot to the business in relation to those who are senior citizens and handicapped. He also shared that the response to this would be that [senior citizen handicapped person] are better off walking the distance versus getting in and out of their vehicle along Katella Avenue.

Vice Chair Mejia asked if there are any other parking restrictions on Katella Avenue. City Engineer clarified that there is not a lot of signage on parking limitations.

Commissioner Murphy clarified that there are a lot of bus stop signage [along Katella Avenue].

Commissioner West agreed with Commissioner Hill about the signage and the hazard [of those parking on Katella Avenue, especially for older adults].

Vice Chair Mejia asked if there are fifteen-minute parking in the City and City Engineer mentioned that there is, but does not have the exact location.

Commissioner Coxhill mentioned that there was timed parking in Old Town West.

Commissioner Hill shared that the only fifteen-minute parking is in parking lots and not on the street. City Engineer Kelley also answered Commissioner Hill's question about curb painting for fifteen-minutes, instead it would be a sign.

Motion/Second: Murphy/Hill

Carried 7/0: Motion to deny the implementation of limiting curbside parking to 15 minutes on Katella Avenue.

ROLL CALL VOTE

Chair Patz	Aye
Vice Chair Mejia	Aye
Commissioner Coxhill	Aye
Commissioner Hill	Aye
Commissioner Murphy	Aye
Commissioner Singer	Aye
Commissioner West	Aye

Chair Patz expressed that the City staff to inform the business owner to contact the property owner in request to designate one parking stall for pickups and drop-offs for that property and if the business owner may have issues with the property owner, that they call the City staff for assistance.

B. Traffic Commission Status Log

This is a tracking tool used by the Commission to track assignments and accomplishments.

Commissioner Murphy asked about the update in the Old Town West neighborhood. City Engineer Kelley and Chair Patz quickly discussed if this item would be a part of the Traffic Commission Status Log.

Vice Chair Mejia asked about the Visually Impaired project on Florista, City Engineer Kelley clarified that this was going to be presented to the next City Council meeting.

Commissioner Hill discussed the following items:

- Item A31 – Change Katella to Los Alamitos Boulevard and to look into this project not happening.

7. ITEMS FROM THE DIRECTOR/CITY ENGINEER

City Engineer Kelley informed the Traffic Commission of the following:

- Reiterated that the project for the visually impaired will be going out to bid.
- He will be attending a meeting with OCTA and Caltrans about the upcoming Katella and 605 project and hopes to present on this project at the next Traffic Commission meeting.
- Update on the OCSD project and hopes to have a representative of OCSD present to the Traffic Commission.
- Update on the Old Town West neighborhood item.
- Shared Gary Saldivar's retirement.

City Engineer Kelley and the Traffic Commission discussed the item about the Old Town West neighborhood. Department Secretary Enciso stopped the discussion from going further as this was not an agenda item for this meeting.

Vice Chair Patz asked if the OCSD project will still occur on Oak Street and City Engineer Kelley verified that this portion of the project will happen.

8. TRAFFIC COMMISSION INITIATED BUSINESS

Vice Chair Mejia shared about a curb that needs to be upgraded midblock of the crosswalk of Florista Street and Kyle Street.

Commissioner Singer shared a problem with the street sweeping and citation. The Traffic Commission quickly discussed the street sweeping in the City.

Motion/Second: Singer/Murphy

Carried 6/1 (Hill Opposed): Motion to have an agenda item about changes to the street sweeping in the City.

ROLL CALL VOTE

Chair Patz	Aye
Vice Chair Mejia	Aye
Commissioner Coxhill	Aye
Commissioner Hill	Nay
Commissioner Murphy	Aye
Commissioner Singer	Aye
Commissioner West	Aye

9. ADJOURNMENT

Motion/Second: Singer/West

Carried 7/0: The Traffic Commission unanimously voted to adjourn the meeting until June 15, 2020.

ROLL CALL VOTE

Chair Patz	Aye
Vice Chair Mejia	Aye
Commissioner Coxhill	Aye
Commissioner Hill	Aye
Commissioner Murphy	Aye
Commissioner Singer	Aye
Commissioner West	Aye

The Traffic Commission adjourned at 7:49 p.m.

Daniel Patz, Chair

Attest:

Leslie Roseberry, Secretary

City of Los Alamitos

TRAFFIC COMMISSION AGENDA REPORT

MEETING DATE: June 10, 2020

ITEM NUMBER: 6A

To: Chair Patz and Members of the Traffic Commission

Presented By: Chris Kelley, City Engineer

Subject: Update on the Interstate 605 (I-605)/Katella Avenue Interchange Improvement Project

SUMMARY

This report serves as an update to the Interstate 605 (I-605) and Katella Avenue Interchange Improvement Project. Currently the project is in the RFP Proposal phase to select a design consultant for the preparation of plans and specifications for the project. The Orange County Transportation Authority (OCTA), in cooperation with the California Department of Transportation (Caltrans) and the City of Los Alamitos, has issued the Request for Proposals (RFP). Proposals have been received and are being evaluated to select a consultant.

RECOMMENDATION

Receive and discuss.

BACKGROUND

The Final Environmental Document (FED) was approved in October 2018. The corresponding Project Report was approved in November 2018. The preferred alternative (Build Alternative 2) will be utilized for the Scope of Work. See Attachment 1 for exhibit of improvements from the approved Project Report.

The Authority will be the implementing agency for plans, specifications, and estimate and right-of-way activities for the project. Caltrans will be the implementing agency for the construction phase, and will be responsible for the advertisement, bid opening, award, approval, and administration of the construction contract.

DISCUSSION

Project Description:

Alternative 2 focuses on improvements to the northbound ramps and Katella Avenue, with minor modifications to the southbound ramps.

The existing I-605 mainline would not be modified, except for the northbound No. 4 lane at the northbound exit ramp. This lane would be restriped from a through lane to a through lane/exit option lane to accommodate a proposed second exit ramp lane.

Katella Avenue would be widened, and lane geometries would be modified to provide standard lane and shoulders through the interchange, tie in with proposed ramp improvements, and eliminate existing nonstandard lane tapers and merges. On westbound Katella Avenue, the ramp termini of the northbound entrance and loop exit ramps would be reconfigured to eliminate the existing free right-turn movements and the short merge at the ramp entrance. The existing nonstandard left-hand lane drop on westbound Katella Avenue, just west of the northbound ramps, would be eliminated. Along eastbound Katella Avenue, an existing short-distance right hand merge of vehicles from the southbound loop exit ramp would be eliminated by adding a third through lane at the ramp join. Continuing east, the terminus of the northbound exit ramp would be modified to join Katella Avenue as a fourth through lane.

The project limits on I-605 between Post Mile 1.1 and Post Mile 1.6, and along Katella Avenue between Coyote Creek Channel and Civic Center Drive. The project is in the City of Los Alamitos and in the County of Orange.

Estimated Construction costs are listed in Attachment 2.

Next Steps:

The City Engineer is on a panel for the selection of the design consultant. Discussions will be made during the design and construction phase related to impacts to the city of Los Alamitos such as traffic handling and staging, noise impacts and public outreach.

Tentative Project Schedule from the RFP:

Activity Proposed Date

- A. Begin Work - November 2020
- B. Draft PS&E
 - B.1 Submit 35% PS&E - April 2021
 - B.2 Submit Unchecked Details (65%) PS&E - October 2021
 - B.3 Submit Initial (95%) PS&E - April 2022
- C. Submit Final PS&E (100%) to Caltrans - September 2022
- D. Advertise - April 2023
- E. Award - May 2023
- F. Begin Construction - August 2023
- G. Completion of Construction - February 2025
- H. Project Close Out - February 2027

Attachments: 1. Final Project Report Drawings
 2. Preliminary Cost Estimate

Dist	COUNTY	ROUTE	POST MILE	SHEET TOTAL
12	OTC	605	PM 1.1/1.6	XX


REGISTERED CIVIL ENGINEER DATE

PLANS APPROVAL DATE

THE STATE OF CALIFORNIA AND ITS OFFICERS
OR AGENTS SHALL NOT BE RESPONSIBLE FOR
CONSTRUCTION OF THIS PLAN SHEET

MICHAEL BAKER
14000 WILSON AVENUE
SUITE 500
SANTA ANA, CA 92707

OCTA
550 S. MAIN STREET
ORANGE, CA 92668

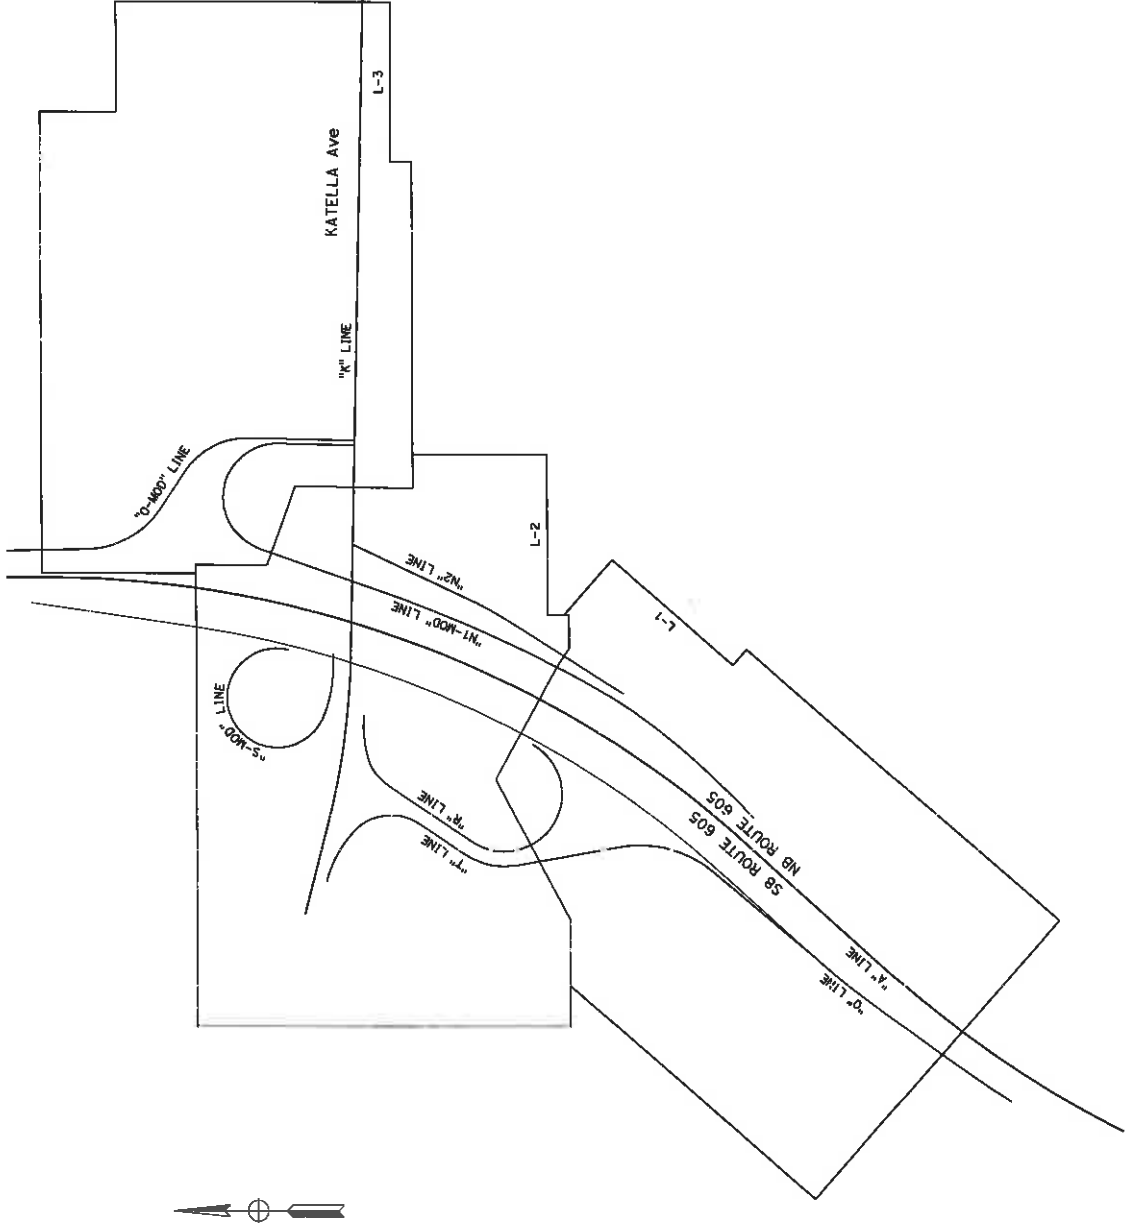

ATTACHMENT 1

KEY MAP
ALTERNATIVE 2
SCALE: 1" = 150'

K-1

CU 00000 EA 0000000

RELATIVE BORDER SCALE
IS IN INCHES

0 1 2 3

USING: 3" X 11" IN
DWG FILE # 15855-A1T 2-NO - DT. 599


BORDER LAST REVISED 4/11/2008

DESIGNED BY	CHECKED BY	DATE REVISED
CALCULATED BY	DESIGNED BY	DATE REVISED


STATE OF CALIFORNIA - DEPARTMENT OF TRANSPORTATION
CONSULTANT FUNCTIONAL SUPERVISOR
2-NO - DT. 599
15855-A1T 2-K01-14013890
02-OCT-2017 15127

0.20' RHMA-G
0.40' HMA-A
1.00' CL2 AB
2.40' AS


0.95' JPCP
0.35' LCB

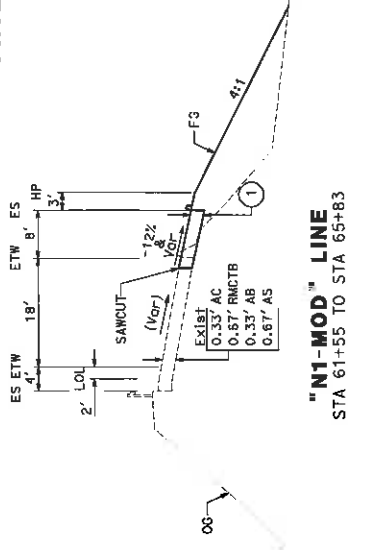


1
2
3
4
5
6
7
8
9
10
11
12

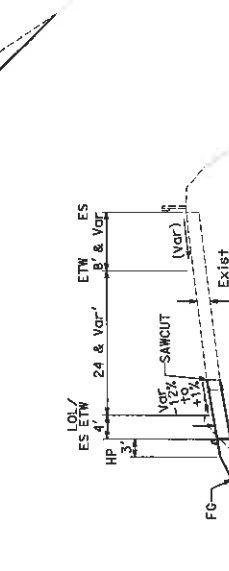

STA 49+75 to STA 52+74

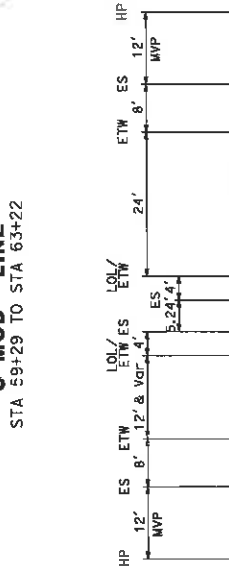

STA 47+00 TO STA 49+75

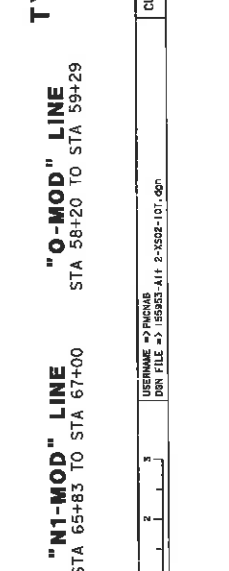

DIST	COUNTY	ROUTE	POST MILES TOTAL PROJECT	SHEET TOTAL NO. SHEETS
12	Or	605	PM 1.1/1.6	XX XX

REGISTERED CIVIL ENGINEER DATE _____

PLANS APPROVAL DATE _____

THE STATE OF CALIFORNIA OFFICE OF THE REGISTERED PROFESSIONAL ENGINEERS
 THE ENGINEER'S SEAL AND SIGNATURE MUST BE PLACED ON THIS PLAN SHEET.

REGISTERED PROFESSIONAL ENGINEER
 No. _____
 CIVIL
 STATE OF CALIFORNIA

OCTA
 INTERSECTION
 5 HUTTON CENTRE DRIVE
 SUITE 600
 SANTA ANA, CA 92707

550 S. MAIN STREET
 ORANGE, CA 92668

PAVEMENT SECTION

- 0.20' RHMA-G
- 0.40' HMA-A
- 1.00' CL2 AB
- 2.40' AS
- 0.95' JPCP
- 0.35' LCB

TYPICAL SECTIONS ALTERNATIVE 2 NTS

X-3

EA 000000


CU 00000

USERNAME = PNCNAB
 DWT FILE = 155953-A1+ 2-AS00-101.dgn


RELATIVE BORDER SCALE
 IS IN INCHES

BORDER LAST REVISED 4/11/2008


STATE OF CALIFORNIA - DEPARTMENT OF TRANSPORTATION
 CONSULTANT FUNCTIONAL SUPERVISOR
 30-JUL-2018 11:00
 H:\p010155953\ADVT\TRENCH\DIV1\55953-A1+ 2-XS03-101.dgnPNCNAB

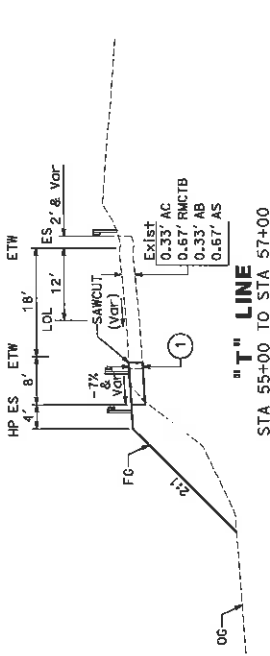

"T" LINE
 STA 55+00 TO STA 57+00

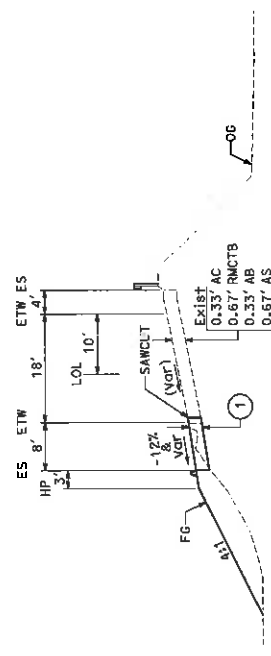


"S-MOD" LINE
 STA 60+00 TO STA 65+00

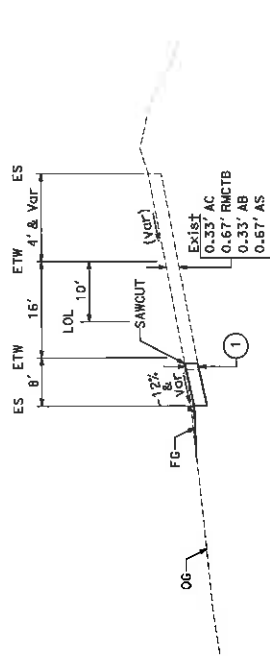

"R" LINE
 STA 47+00 TO STA 52+74

STATE OF CALIFORNIA - DEPARTMENT OF TRANSPORTATION		CONSULTANT FUNCTIONAL SUPERVISOR		CALCULATED BY		YOUR NAME HERE		DATE REVISID	
10-SEP-2016 10:00		10-SEP-2016 10:00		10-SEP-2016 10:00		10-SEP-2016 10:00		10-SEP-2016 10:00	

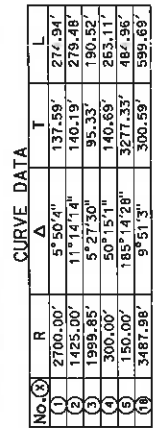

**LAYOUT
ALTERNATIVE 2**
SCALE: 1" = 50'

FOR COMPLETE RIGHT OF WAY AND ACCURATE ACCESS DATA,
SEE RIGHT OF WAY RECORD MAPS AT DISTRICT OFFICE.





CURVE DATA

37

MICHAEL BAKER INTERNATIONAL 5 HUTTON CENTRE DRIVE SUITE 500 SANTA ANA, CA 92707	OCTA 550 S. MAIN STREET ORANGE, CA 92668
---	--

MATCH LINE SEE ABOVE	RIGHT
Std 56+00	

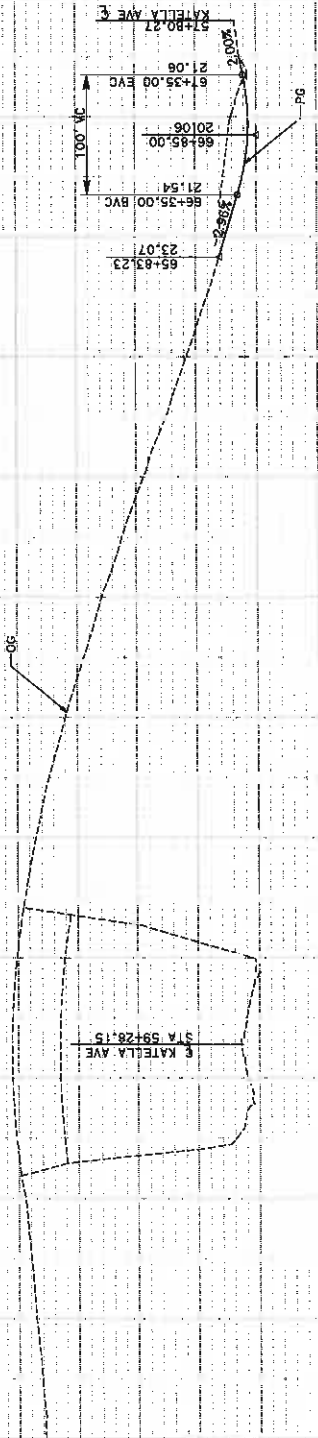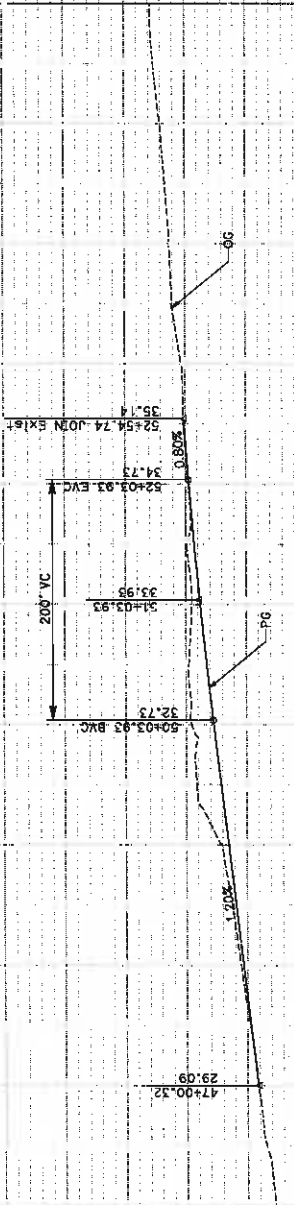

ROUTE 805
"N1-MOD" LINE

PS-2

BORDER LAST REVIEWED

PROJECT
PRELIMINARY COST ESTIMATE

EA: 0K8700

EA: 0K8700 PID: 1200020230

PID: 1200020230

District-County-Route: 12-Ora-605

PM: 1.1/ 1.6

Type of Estimate : Project Report

Program Code : 20.10.400.100

Project Limits : 12-Ora-605 – PM 1.1/ 1.6

Project Description: I-605/Katella Avenue Interchange Improvements Project

Scope : Reconfigure NB ramp terminl, Add 2nd lane to NB off ramp at mainline, Modify SB loop off ramp join at Katella Ave, Modify lane configurations on EB and WB Katella Ave between Coyote Creek Channel and Civic Center Dr

Alternative : 2 (Preferred Alternative)

SUMMARY OF PROJECT COST ESTIMATE

	<u>Current Year Cost</u>	<u>Escalated Cost</u>
TOTAL ROADWAY COST	\$ 14,613,000	\$ 25,338,738
TOTAL STRUCTURES COST	\$ -	\$ -
SUBTOTAL CONSTRUCTION COST	\$ 14,613,000	\$ 25,338,738
TOTAL RIGHT OF WAY COST	\$ 1,297,355	\$ 2,568,674
TOTAL CAPITAL OUTLAY COSTS	\$ 15,911,000	\$ 27,908,000
 PR/ED SUPPORT	 \$ 1,005,000	 \$ 1,005,000
PS&E SUPPORT	\$ 1,315,170	\$ 2,189,855
RIGHT OF WAY SUPPORT	\$ 175,000	\$ 346,488
CONSTRUCTION SUPPORT	\$ 2,191,950	\$ 3,800,811
TOTAL SUPPORT COST	\$ 4,687,120	\$ 7,342,154
 TOTAL PROJECT COST	 \$ 20,600,000	 \$ 35,300,000

If Project has been programmed enter Programmed Amount

Month / Year

Date of Estimate (Month/Year) 9 / 2018

Estimated Construction Start (Month/Year) 6 / 2034

Number of Working Days = 262

Estimated Mid-Point of Construction (Month/Year) 11 / 2034

Estimated Construction End (Month/Year) 6 / 2035

Number of Plant Establishment Days

Estimated Project Schedule

PID Approval	August-15
PA/ED Approval	September-18
PS&E	October-31
RTL	November-33
Begin Construction	June-34

Reviewed by District O.E. or
Cost Estimate Certifier

Office Engineer / Cost Estimate Certifier

Date

Phone

Approved by Project Manager

Project Manager

Date

Phone

TRAFFIC COMMISSION STATUS LOG

ITEM	DESCRIPTION	DATE INITIATED	REQUESTED BY	COUNCIL OR STAFF	TAKEN TO	REMARKS
ELECTED OFFICIALS INITIATED ITEMS - COMPLETED						
A1	Install 4-way stop signs at 4-way stop intersections	Jul-15	J. Wilhelm			Completed
A2	Farquhar/Los Alamitos Alley Study		Emerson/Mejia			Completed
A3	No left turn sign by the post office on Reagan St	Jun-15	D. Patz			Completed
A4	Katella/Cherry crosswalk on eastside of Katella	Jun-15	J. Mejia			Pending - Put on 7-yr CIP
A5	High School Traffic Study		D. Hunt		TC - April 2015	Submitted request to the district and was denied. No further action at this time.
A7	Repaint arrows at bus pad on Katella @ Walnut	Apr-15	J. Mejia			Completed
A8	3-way stop sign @ Cherry St & Catalina St	Jan-13	J. Wilhelm		TC - May 2015 CC - June 2015	Completed
A9	Consider options for widening Civic Center Dr	Jan-14	J. Mejia			No longer applies
A10	Upgrade forklift crossing on Catalina	Jan-16	J. Mejia	Completed		Completed
A11	remove parking spaces on s/s Catalina opposite - near the Los Alamitos Medical Center	Mar-16	J. Mejia	Possibly Council		Completed
A12	PT/P study to downgrade fully protected operation for Rossmore Way/Los Alamitos TS and Bradbury/Los Alamitos TS S/B and N/B directions	Jun-16	D. Emerson	Staff		Completed
A13	1. Los Alamitos Blvd @ Farquhar - safety light out 2. Los Alamitos Blvd @ Katella - safety light cycling 3. Los Alamitos Blvd @ Florista, safety light out 4. Los Alamitos Blvd @ Cerritos - Illuminated street name dark 5. Cerritos Ave @ Los Al High, ISNS is out 6. Cerritos Ave @ Humbolt, ISNS is out 7. Cerritos Ave @ Bloomfield, safety light out	Feb-19	J. Mejia	Staff		Completed
A15	Los Alamitos Blvd @ Orangewood Safety Light Out	Mar-08	Hill	Staff		Completed
A16	Safety light out at the intersection of Humbolt Street and Cerritos Ave.	May-17	Chair Patz	Staff		Completed
A17	Bloomfield speed sign is not working	Apr-17		Staff		Completed
A18	Parking Revision 10732 Los Alamitos Boulevard in Front of McNally Back to 24 Min. Zone.	Feb. 7	Commission	Council		Completed
A19	Real Estate Sign limiting visibility at the intersection of Florista and Pine	Apr-17	Commission			Completed
A20	Florista Signal Timing	Jul-17	Commissioner Hill	Staff		completed.
A21	Katella Avenue at Lexington Safety light is dark	Sept. 17	Commission	Staff		Completed

TRAFFIC COMMISSION STATUS LOG

ITEM	DESCRIPTION	DATE INITIATED	REQUESTED BY	COUNCIL OR STAFF	TAKEN TO	REMARKS
A22	Katella Avenue at Lexington Safety light is dark	Sept. 17	Commission	Staff		Completed
A23	Traffic signal indication at SW corner missing	Sept. 17	Chair Patz	Staff		Completed
A24	Move or upgrade mid-block crosswalk on Cherry s/o Florista	Mar-16	J. Mejia & D. Patz	Possibly Council		Completed
A25	five (5) traffic signs on the south side of Katella Avenue, between the 605 freeway and Wallingsford are starting to lean toward the street.	Feb-19	E. Singer	Staff	Public Works	Completed
A26	five (5) traffic signs on the south side of Katella Avenue, between the 605 freeway and Wallingsford are starting to lean toward the	Feb-19	E. Singer	Staff	Public Works	Completed
A27	parkway trees are blocking the effectiveness of the street lights, on the east side of Los Alamitos Boulevard, between the car wash and Bradbury Road.	Feb-19	E. Singer	Staff	Public Works	Completed
A28	alley, south of Katella from Lexington heading west: overgrown vegetation at the rear of the private properties	Feb-19	E Singer	staff	Code Enforcement	Completed
A29	repair of two speeds bumps in the alley between Lexington Drive and Noel Street, and between Katella Avenue and Green Avenue.	Mar-19	J. Mejia	Staff	Public Works	Completed
A30	request to adjust the new median lights on Los Alamitos Boulevard, so that the lights are triggered to turn on and off by the sensor and not the timer.	Feb-19	D. Patz	Staff	Public Works	Completed
A31	Scramble Timing at the Intersection of Cerritos and Katella	Apr-17		Staff		Will be evaluated after School Traffic Study Review
A32	Add red curb for sight distance on Katella for n/bound Bloomfield	Mar-16	D. Emerson	Possibly Council		No further action required at this time
A33	Vehicles in N/bound left turn lanes on Los Alamitos at Katella back up into thru lane	Jan-16	D. Emerson	Council		Reviewing - Would likely require capital improvements
A34	Replace speed bumps in alley - poor condition	Jan-16	J. Mejia	Staff		Completed
A35	Bring the traffic study for Shea Properties Arrowhead to Commission	Mar-16	J. Mejia	Staff		Waiting for study to be submitted
A36	Address sight distance for driveways on S/S Katella - Reagan to Cherry	Mar-16	J. Wilhelm	Possibly Council		Under observation. No further action required at this time
A37	Extend the "merge left" sign on Los Alamitos Boulevard (NB) to be moved closer to Katella Avenue	Apr-19	Singer	Staff	Public Works	Completed

TRAFFIC COMMISSION STATUS LOG

ITEM	DESCRIPTION	DATE INITIATED	REQUESTED BY	COUNCIL OR STAFF	TAKEN TO	REMARKS
A38	Painted "merging" street marks on Los Alamitos Boulevard north of Katella Avenue, south of Florista Avenue.	Jun-19	Traffic Commissioner Mejia	Staff	Public Works	Completed
A39	"No Parking" sign replacement at the west end of San Joaquin Avenue	Jun-19	Traffic Commissioner Patz	Staff	Public Works	Completed
A40	San Bonito Avenue street sign on Bloomfield Street going north to south is blocked by a block wall	Oct-19	Traffic Commissioner Patz	Staff	Public Works	Completed
COMMUNITY INITIATED ITEMS - COMPLETED						
B1	Extend signal time for cars crossing Katella @ Walnut/Wallingsford	Apr-June-15	Lindsey			Completed
B2	Conduct Four-Way Stop Study at the intersection of Walnut and Catalina	Apr-17		Staff		Completed
B3	Traffic Signal @ Wallingsford and Katella	May-17	Resident	Staff		Completed
B4	requesting the installation of a u-turn sign and/or paint a red curb in the Woodcrest neighborhood - school traffic imposes safety concerns (Los Alamitos High School)	Oct-17	Residents: Carol Wall & Betty Binder	public		completed.
B5	Installation of a right-turn only sign at the exit driveway off Farquhar, on the east side of Jack in the Box leaving Bank of America parking lot going onto Farquhar.	Nov-17	Resident: Art DeBolt	public		completed and removed.
B6	Traffic signal at Katella and Los Alamitos	Jul-17	P. Dykhouse	Staff		Completed
B7	Red curb request on north side of Sausalito Street east of the driveway into Sausalito Walk	Sep-18	Resident: Richard Murp	Staff	Public Works	Completed
B8	Installation of a crosswalk at the intersection of Green Avenue and Bloomfield Avenue	Jan-19	Resident:	Staff	Public Works	Completed
B9	Dedicated right turn lane on Cerritos Avenue in front of Los Alamitos High School	Oct-19	Traffic Commissioner Hill	Staff	Public Works	Completed
B10	Permit parking sign removal in New Dutch Haven neighborhood - as part of the permit parking review	Oct-19	Residents	Staff	Public Works	Completed
B11	Permit parking sign removal in Carrier Row neighborhood - as part of the permit parking review	Oct-19	Residents	Staff	Public Works	Completed
RECOMMENDATION APPROVED & PENDING IMPLEMENTATION						
C1	Street name signs at Los Alamitos Bl/Florista-paint/vinyl peeling off	Jan-16	J. Seaman	Staff		Currently in progress as a CIP project
C2	Analysis of other intersections near all schools within City limits which might warrant the installation of a crosswalk	Jan-19	Traffic Commission	Staff		Approved - pending implementation

TRAFFIC COMMISSION STATUS LOG

ITEM	DESCRIPTION	DATE INITIATED	REQUESTED BY	COUNCIL OR STAFF	TAKEN TO	REMARKS
C3	Request for the installation of equipment for the visually impaired on Florista Street and Los Alamitos Boulevard	Fall 2018	Resident	Staff		Approved - pending implementation
C4	Street sweeping signage around the LAMC (initiated by excess trash and debris on the street)	Jan-19	Resident	Staff		Approved - pending implementation
RECOMMENDATION DENIED						
D1	installation of northbound speed limit sign on Bloomfield	Nov-19	Resident: Art DeBolt	public		denied
D2	change the alley (between Farquhar Ave & Howard Ave) to be one-way only	Nov-19	Resident: Art DeBolt	public		denied
D3	Remove "Keep Clear" on Farquhar at Cherry	Mar-16	D. Emerson	Staff	CC - March 2017	Denied
D4	Remove school signs for Laurel HS, which is closed	Nov-15	D. Patz	Staff		Denied per schools request
D5	Modify pedestrian signal/sign for NB right turns - East leg Bloomfield & Katella	Jan-14	J. Wilhelm	Staff		Denied
D6	Request to add permit parking on Maple Street in the Apartment Row neighborhood	Jan-20	Resident: Mark Giruad	Staff	Staff	Denied
D7	Red curb request on south of Sausalito Street west of Los Alamitos Boulevard (next to Shenandoah's)	Sep-18	Resident: Richard Murphy	Staff		Denied
D8	15 minute parking sign at 4012 Katella Ave, Suite 101	Mar-20	Business Owner: Hai Nguyen	Staff		Denied - Staff spoke to Business owner
ITEMS PENDING - TRAFFIC COMMISSION						
E1	Red Curb Request on 4021 Howard Avenue	May-17	Matthew Dastis	Staff		Item pending written request from Mr. Dastis. No written request yet.
E2	Katella Deli removal of damaged wall	Feb-19	Traffic Commissioner Mejia	Staff	Code Enforcement	Pending
E3	Overgrown tree on private property covering a signal at the intersection of Bradbury Road and Los Alamitos Boulevard	Jun-19	Traffic Commissioner Rodman	Staff	Code Enforcement	Pending
E4	Installation of speed humps at Old Town West	Sep-19	Resident	Staff		Pending

TRAFFIC COMMISSION STATUS LOG

ITEM	DESCRIPTION	DATE INITIATED	REQUESTED BY	COUNCIL OR STAFF	TAKEN TO	REMARKS
ITEMS PENDING CONSIDERATION - CITY COUNCIL						